


- (E) Fix new cantilever diag.674/675 signs (20mph zone entry and exit signs) on lamp column.
- (W) Fix new cantilever diag.674/675 signs (20mph zone entry and exit signs) on new post. Cantilever sign into footway.
- (E) Remove "overnight lorry ban" sign from lamp column for re-use. Fix new cantilever diag.674/675 signs (20mph zone entry and exit signs) on lamp column.
- (W) Fix new cantilever diag.674/675 signs (20mph zone entry and exit signs) on new post. Cantilever sign into footway.
- Re-fix "overnight lorry ban" sign on existing lamp column.
- (E) Replace "Bus lane" post with taller post. Re-fix "Bus lane" plate to new post. Fix new cantilever diag.674/675 signs (20mph zone entry and exit signs) on taller post and above "Bus lane" sign. Place new post at same location.
- (W) Fix new cantilever diag.674/675 signs (20mph zone entry and exit signs) on lamp column.
- (E) Fix new cantilever diag.674/675 signs (20mph zone entry and exit signs) on lamp column.
- (W) Replace "No loading" post with taller post. Re-fix "No loading" plate to new post. Fix new cantilever diag.674/675 signs (20mph zone entry and exit signs) on new post above "No loading" sign. Place new post at same location.
- (E) Replace "No loading" post with taller post. Re-fix "No loading" plate to new post. Fix new cantilever diag.674/675 signs (20mph zone entry and exit signs) on new post above "No loading" sign. Place new post at same location. Cantilever sign into footway.
- (W) Fix new cantilever diag.674/675 signs (20mph zone entry and exit signs) on lamp column. Cantilever sign into footway.

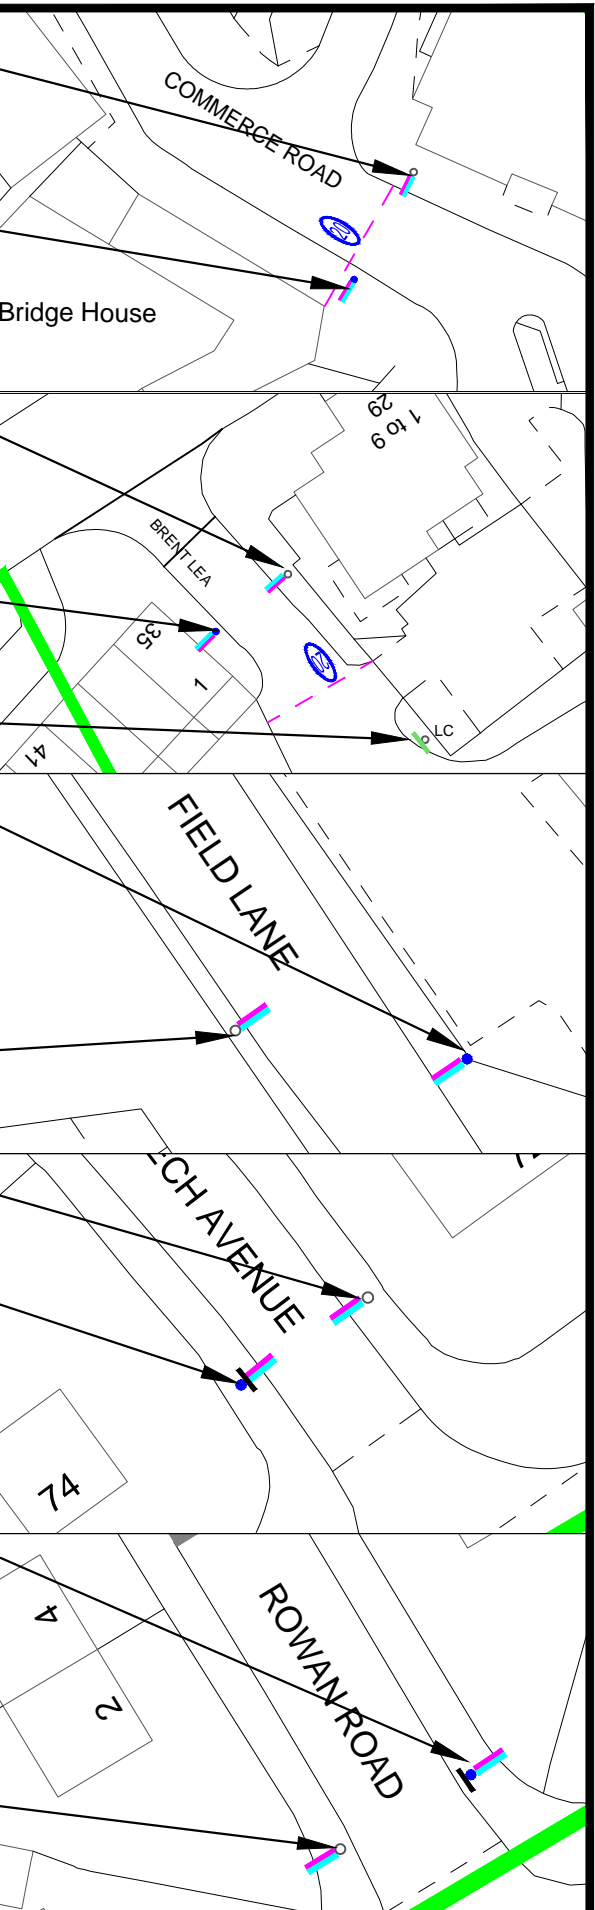

This map is based upon Ordnance Survey material with the permission of Ordnance Survey on behalf of the Controller of Her Majesty's Stationery Office © Crown copyright. Unauthorised reproduction infringes Crown copyright and may lead to prosecution or civil proceedings. London Borough of Hounslow 100019263 2018

- Notes:-**
1. All posts & signs to be offset a minimum of 450mm from the edge of carriageway.
 2. All new posts to be black.
 3. All posts to be capped.
 4. All signs to be mounted at 2.1m above footway / verge level unless otherwise stated.
 5. Posts are not to protrude above the top of the sign unless lighting unit is to be provided.
 6. See associated sign schedules for post and foundation details.

Key:

- Diag. 674 (20mph Zone Entry)
- Setting out lines
- Diag. 675 (30mph Zone End)
- 20 mph zone boundary
- Existing sign
- New post
- Lorry ban sign
- Existing lamp column (LC) - Sign Post (SP)
- Speed cushions or Speed humps
- Diag. 1065 (4.3 x 1.5m)

SYON LANE 20MPH ZONE (LAYOUT 3 of 4)			
Drawn by: FN	Date: MAY 2018	Date:	
Approved by:	Date:	Scale NTS	Size: A3
Issued	Date:	Drg No: 20MPH SYON LANE	Rev. -

London Borough of Hounslow

Mark Frost, Head of Traffic,
Transport & Environmental Strategy
Chief Executive's Department
The Civic Centre, Lampton, Hounslow, TW3 4DN