


Fix new diag.670 (20mph sign - 300mm) on lamp column. Sign facing northbound traffic.

Fix new diag.670 (20mph sign - 300mm) on lamp column. Sign facing southbound traffic.

Fix new diag.670 (20mph sign - 300mm) on lamp column. Sign facing northbound traffic.

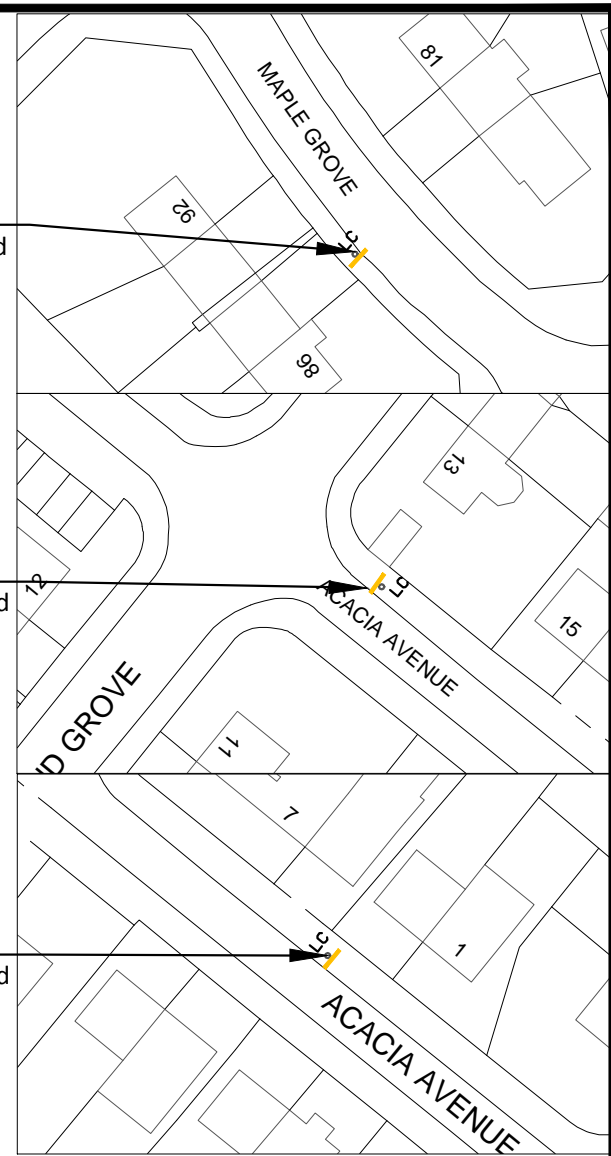

This map is based upon Ordnance Survey material with the permission of Ordnance Survey on behalf of the Controller of Her Majesty's Stationery Office © Crown copyright. Unauthorised reproduction infringes Crown copyright and may lead to prosecution or civil proceedings. London Borough of Hounslow 100019263 2018

- Notes:-**
- All posts & signs to be offset a minimum of 450mm from the edge of carriageway.
 - All new posts to be black.
 - All posts to be capped.
 - All signs to be mounted at 2.1m above footway / verge level unless otherwise stated.
 - Posts are not to protrude above the top of the sign unless lighting unit is to be provided.
 - See associated sign schedules for post and foundation details.



Key:-

Diag. 674 (20mph Zone Entry)	Setting out lines
Diag. 675 (30mph Zone End)	20 mph zone boundary
Diag. 670 (Numerical 20 - 300mm)	New post
Existing sign	Existing lamp column (LC) - Sign Post (SP)
Speed cushions or Speed humps	Diag. 1065 (4.3 x 1.5m)

SYON LANE 20MPH ZONE (LAYOUT 2 of 4)			
Drawn by: FN	Date: MAY 2018	Date:	
Approved by:	Date:	Scale NTS	Size: A3
Issued	Date:	Drg No: 20MPH SYON LANE	Rev. -

London Borough of Hounslow

Mark Frost, Head of Traffic,
Transport & Environmental Strategy
Chief Executive's Department
The Civic Centre, Lampton, Hounslow, TW3 4DN