


Existing diag.670 (30mph sign) to be removed from lamp column for disposal. Replace 30mph sign with diag.670 - 20mph sign (600mm).

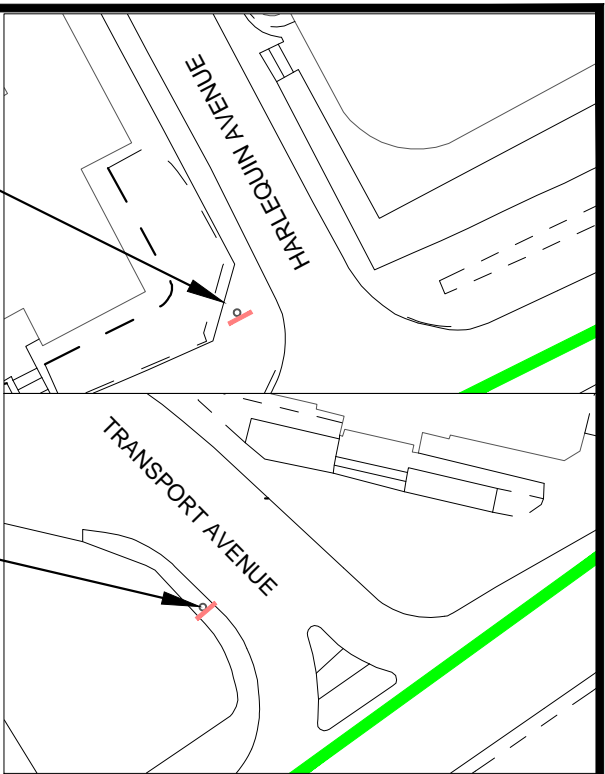

Existing diag.670 (30mph sign) to be removed from lamp column for disposal. Replace 30mph sign with diag.670 - 20mph sign (600mm).

This map is based upon Ordnance Survey material with the permission of Ordnance Survey on behalf of the Controller of Her Majesty's Stationery Office. © Crown copyright. Unauthorised reproduction infringes Crown copyright and may lead to prosecution or civil proceedings. London Borough of Hounslow 100019263 2018

Not to scale

- Notes:-**
1. All posts & signs to be offset a minimum of 450mm from the edge of carriageway.
  2. All new posts to be black.
  3. All posts to be capped.
  4. All signs to be mounted at 2.1m above footway / verge level unless otherwise stated.
  5. Posts are not to protrude above the top of the sign unless lighting unit is to be provided.
  6. See associated sign schedules for post and foundation details.



**Key:**

- Diag. 670 (Numeral 20 - 600mm)
- 20 mph zone boundary
- Private road
- New post
- Existing lamp column (LC) - Sign Post (SP)
- Diag. 1065 (4.3 x 1.5m)
- Setting out lines

SYON LANE 20MPH ZONE (LAYOUT 4 of 4)			
Drawn by: FN	Date: MAY 2018	Date:	
Approved by:	Date:	Scale NTS	Size: A3
Issued	Date:	Drg No: 20MPH SYON LANE	Rev. -

**London Borough of Hounslow**

Mark Frost, Head of Traffic,  
Transport & Environmental Strategy  
Chief Executive's Department  
The Civic Centre, Lampton, Hounslow, TW3 4DN