



(N) Replace "Street name" post with taller post. Re-fix "Street name" plate to new post. Fix new cantilever diag.674/675 signs (20mph zone entry and exit signs) on taller post and above "Street name" sign. Place new post at same location. Cantilever sign into footway.

(S) Fix new cantilever diag.674/675 signs (20mph zone entry and exit signs) on new post at front of footway. Cantilever sign into footway.


(N) Fix new cantilever diag.674/675 signs (20mph zone entry and exit signs) on new post at front of footway. Cantilever sign into footway.

(S) Replace "Street Name" post with taller post. Re-fix "Street name" plate to new post. Fix new cantilever diag.674/675 signs (20mph zone entry and exit signs) above "Street Name" sign. Place new post at same location. Cantilever sign into footway.

Both sides - Replace "No loading" posts with taller posts. Re-fix "No loading" plates to new posts. Fix new diag.674 signs (20mph zone entry only) on new post above "No loading" signs. Signs diag.674 facing northbound traffic and "No loading" signs facing DYL. Place new posts at same locations.

(W) Fix new cantilever diag.674/675 signs (20mph zone entry and exit signs) on lamp column.

(E) Replace "No loading" post with taller post. Re-fix "No loading" plate to new post. Fix new cantilever diag.674/675 signs (20mph zone entry and exit signs) on new post above "No loading" sign. Place new post at same location.

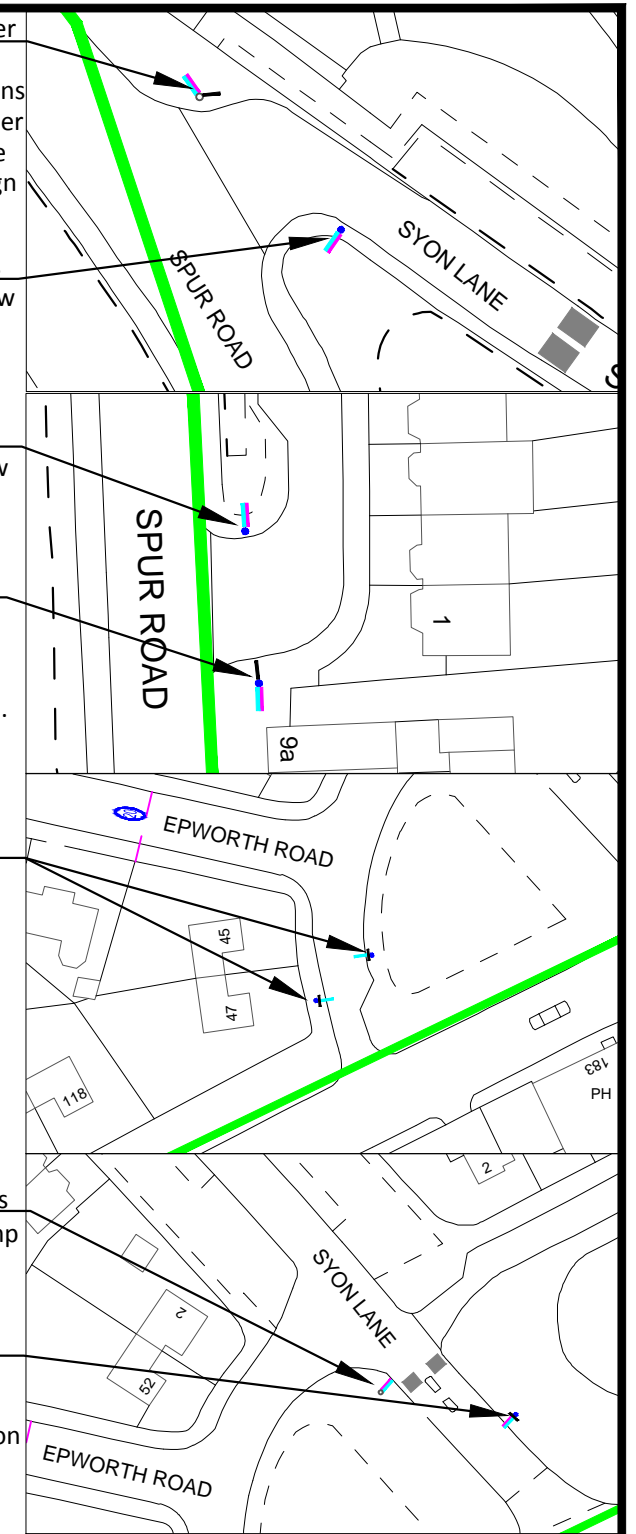

This map is based upon Ordnance Survey material with the permission of Ordnance Survey on behalf of the Controller of Her Majesty's Stationery Office © Crown copyright. Unauthorised reproduction infringes Crown copyright and may lead to prosecution or civil proceedings. London Borough of Hounslow 100019263 2018

- Notes:-**
- All posts & signs to be offset a minimum of 450mm from the edge of carriageway.
 - All new posts to be black.
 - All posts to be capped.
 - All signs to be mounted at 2.1m above footway / verge level unless otherwise stated.
 - Posts are not to protrude above the top of the sign unless lighting unit is to be provided.
 - See associated sign schedules for post and foundation details.

Key:

- Diag. 674 (20mph Zone Entry)
- Diag. 675 (30mph Zone End)
- Existing sign
- Diag. 670 (Numerical 20 - 300mm)
- Speed cushions or Speed humps
- Setting out lines
- 20 mph zone boundary
- New post
- Existing lamp column (LC) - Sign Post (SP)
- Diag. 1065 (4.3 x 1.5m)

SYON LANE 20MPH ZONE (LAYOUT 1 of 4)			
Drawn by: FN	Date: MAY 2018	Date:	
Approved by:	Date:	Scale NTS	Size: A3
Issued	Date:	Drg No: 20MPH SYON LANE	Rev. -

London Borough of Hounslow

Mark Frost, Head of Traffic,
Transport & Environmental Strategy
Chief Executive's Department
The Civic Centre, Lampton, Hounslow, TW3 4DN

Not to scale